

National Register of Historic Places Nomination


## Warren County Community Center

111 West Franklin Street, Warrenton

Warren County, North Carolina


## National Register Location Map

Prepared by hmwPreservation 2024 utilizing the Warrenton 1970 USGS 7.5minute map

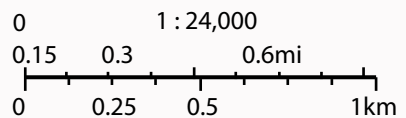

★ Location of NR Property



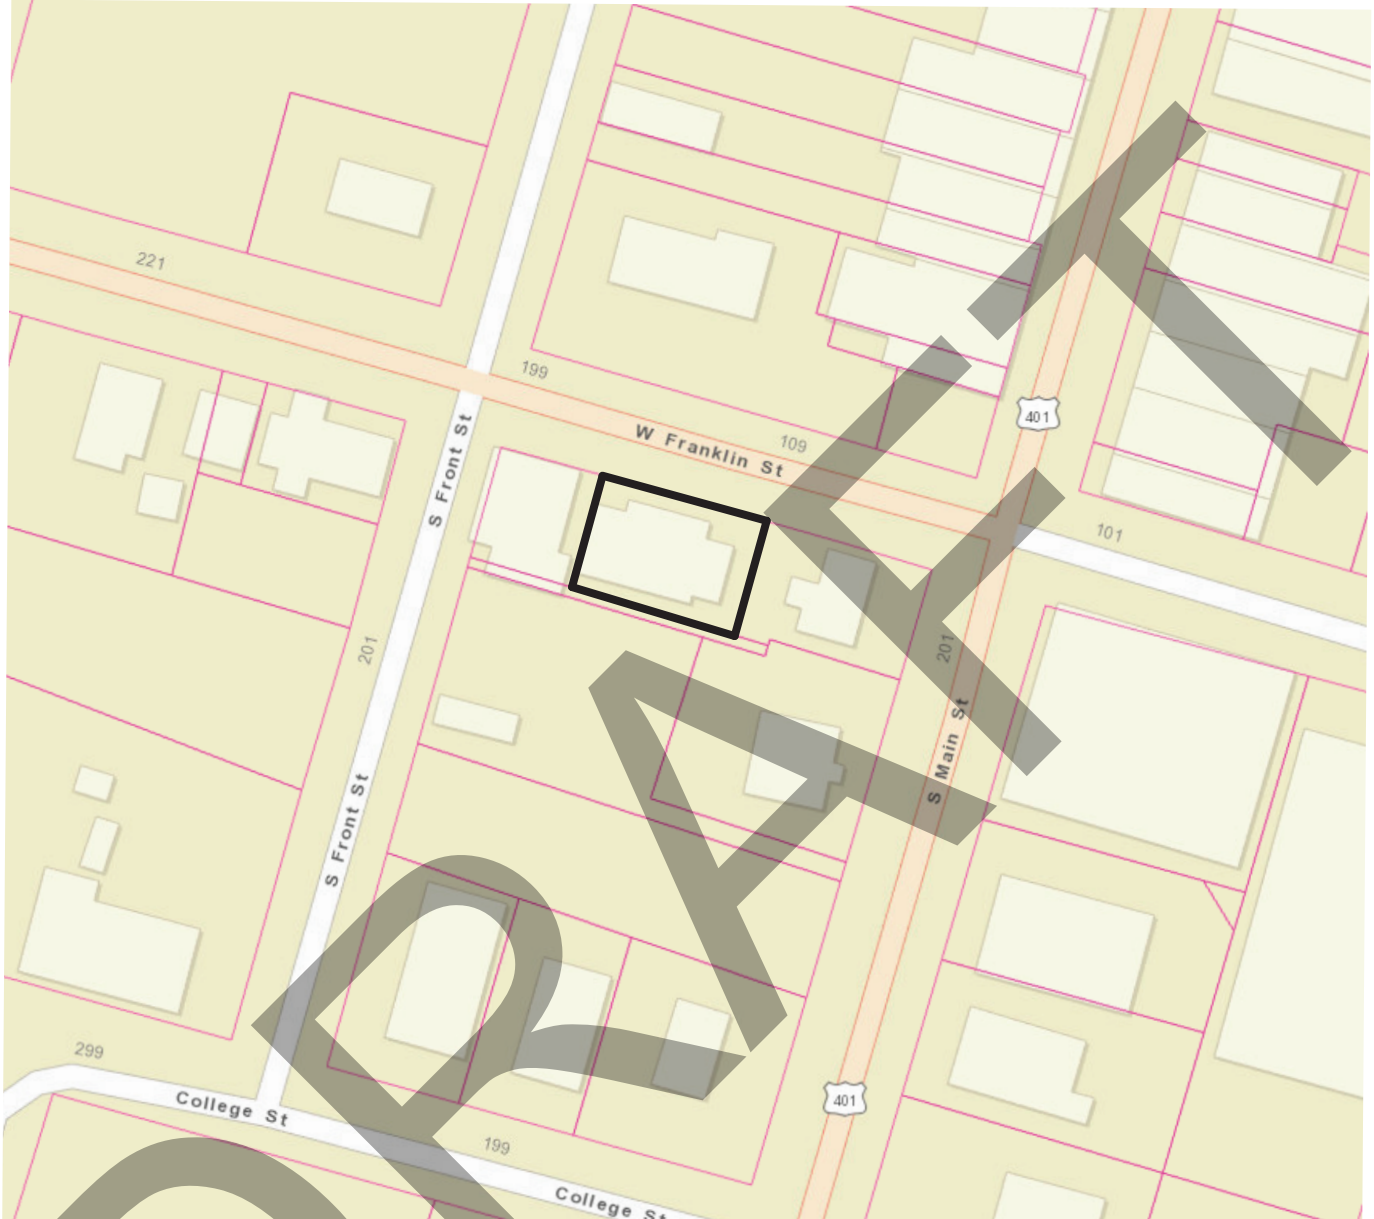

**Warren County Community Center**

111 West Franklin Street

Warrenton, Warren County, NC

Tax Map with National Register Boundary

— National Register Boundary

Latitude: 36.396903

Longitude: -78.156337


Map prepared 2024  
by hmwPreservation  
Image from North Carolina HPOweb




Scale: 1" = 100'





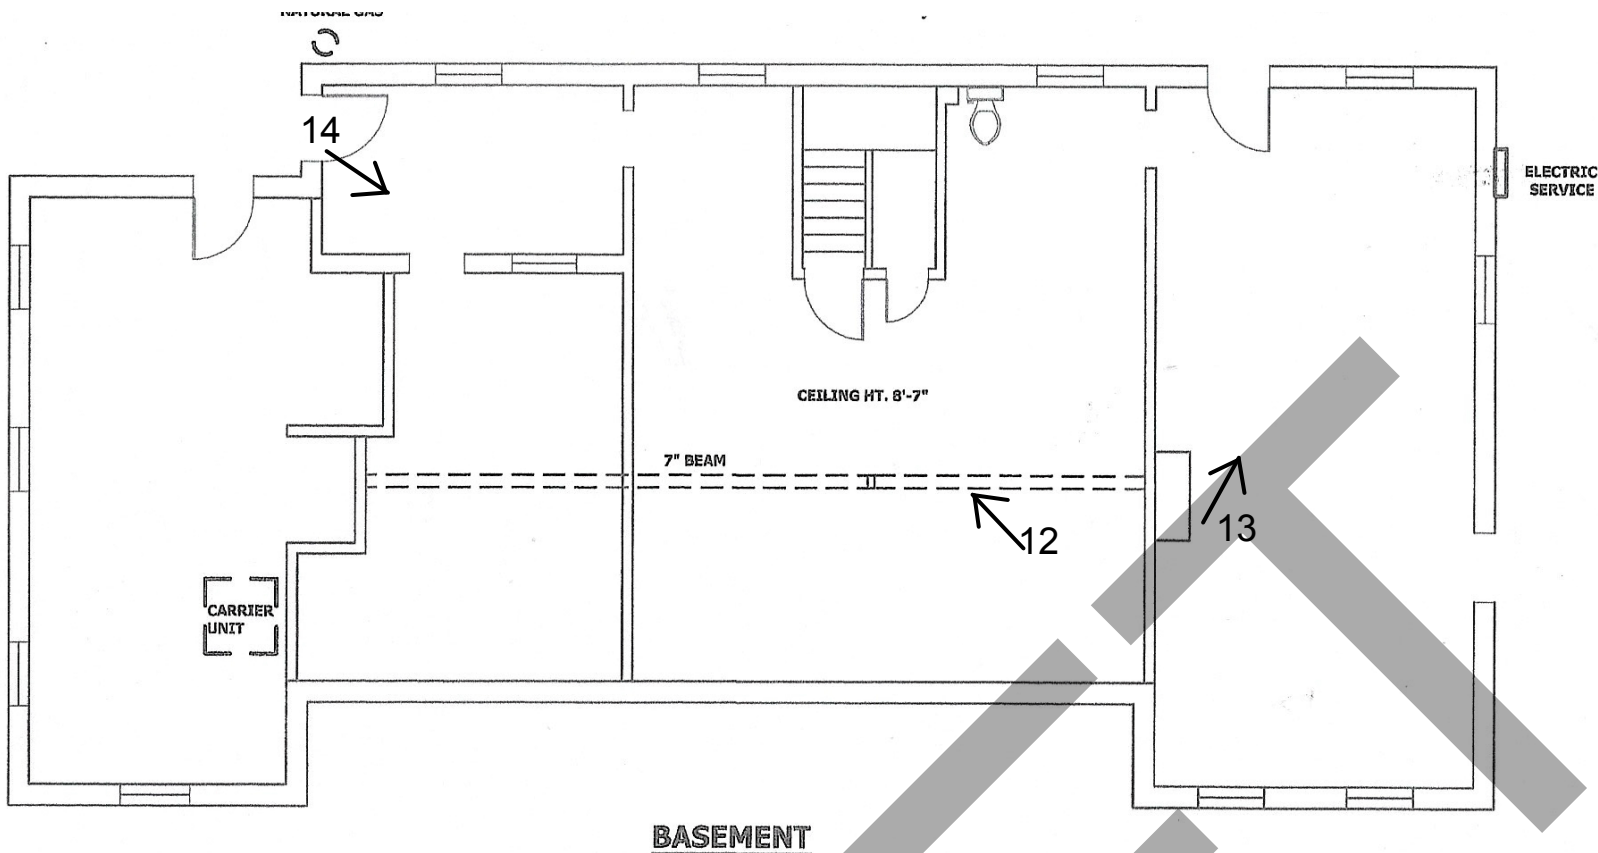

**BASEMENT**

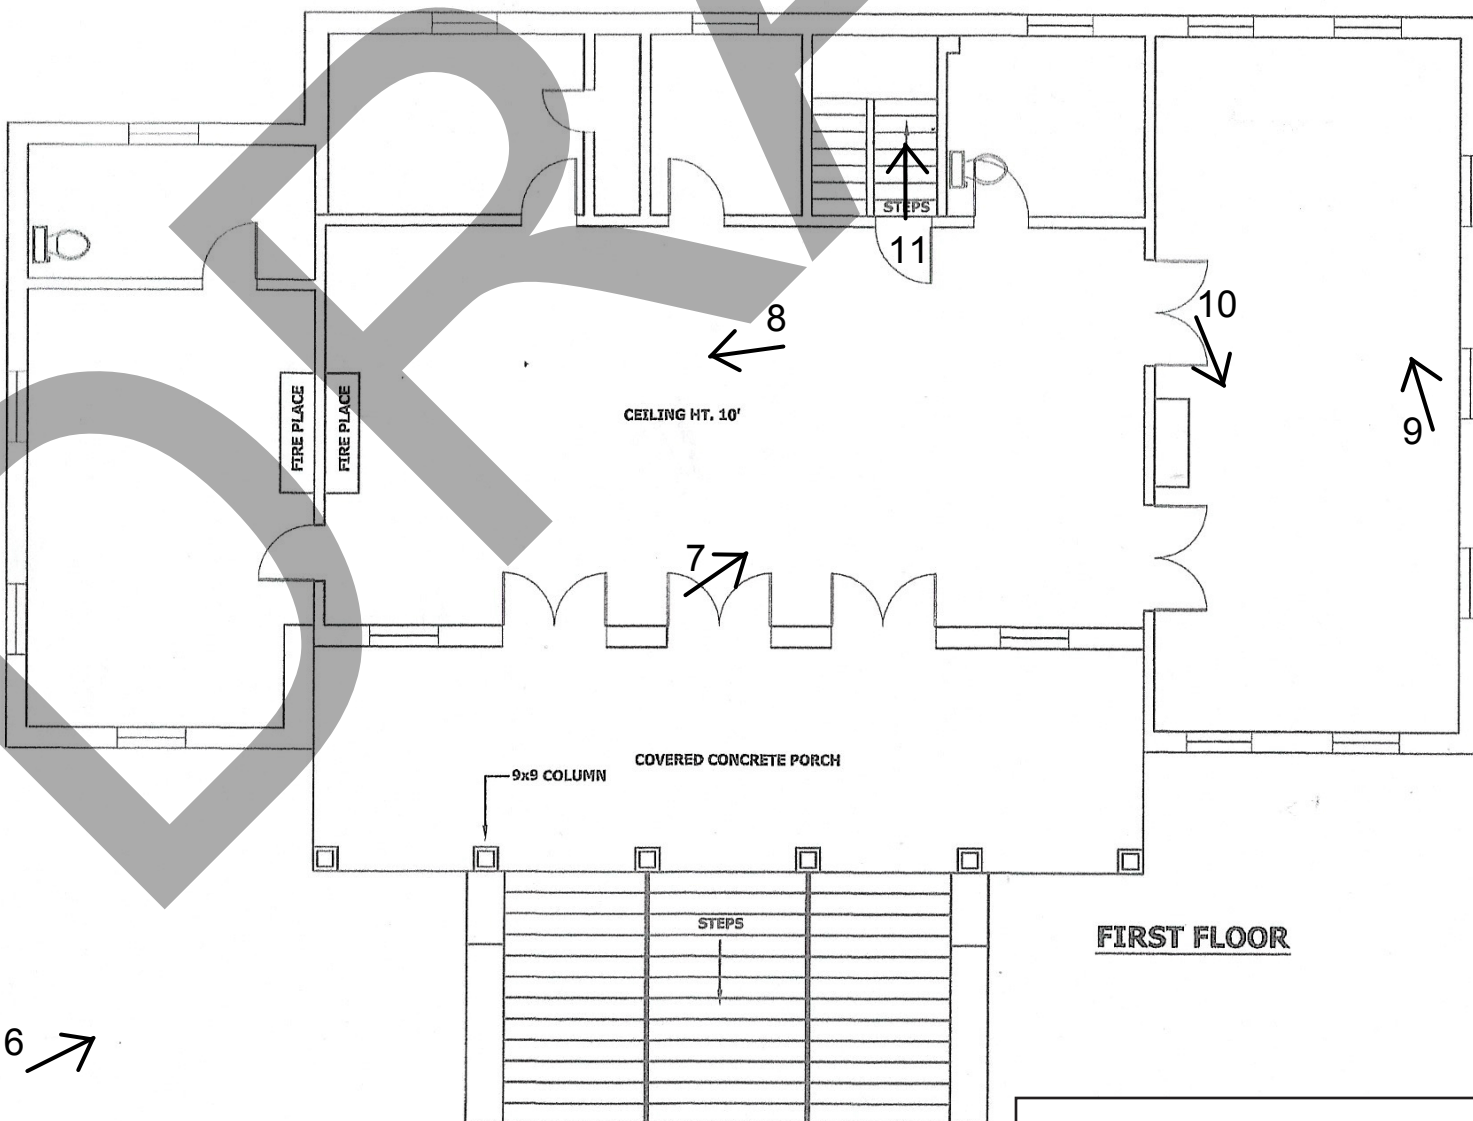

**FIRST FLOOR**

**Warren County Community Center**  
111 West Franklin Street  
Warrenton, Warren County, NC

Floor Plan and National Register Photo Key

← 1 National Register Photo Numbers

Key prepared 11/1/2024 by hmwPreservation  
Plans prepared by Belk Architecture