

Smathers-Gautier House

Lat. 35.486761

Long. -82.996036

Waynesville, NC and Balsam, NC 7.5' USGS
topographic quadrangle maps
(1941; photorevised 1979)


Map created by C. Griffith/Acme Preservation Services, Apr. 2025


National Register of Historic Places Nomination

Smathers-Gautier House

124 Daisey Avenue, Waynesville
Haywood County, North Carolina

Location + Coordinates Map

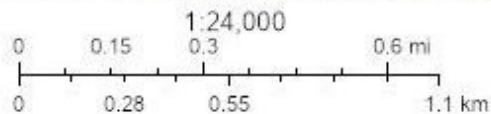

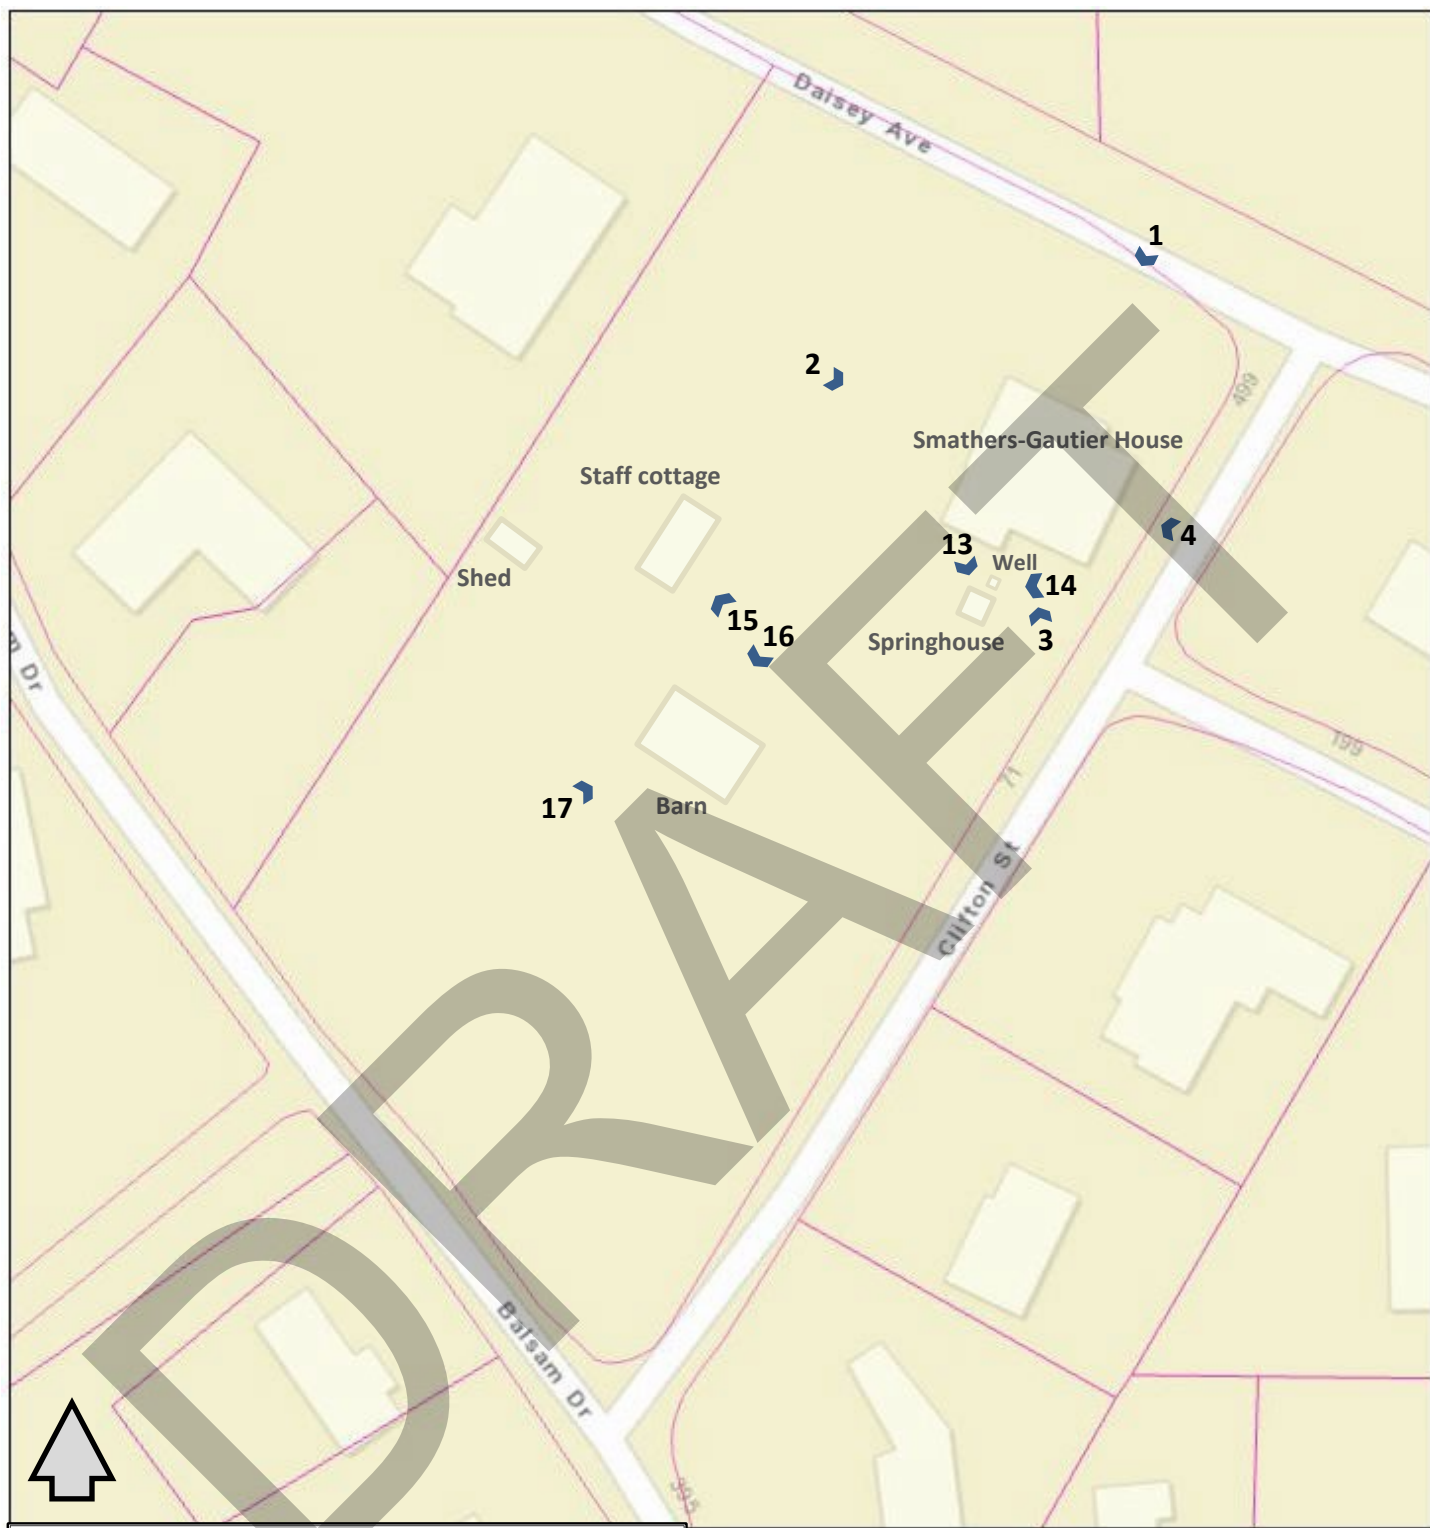

National Register of Historic Places Nomination

Smathers-Gautier House


124 Daisey Avenue, Waynesville
Haywood County, North Carolina

Photograph key

Photo number and direction of view



1:1,128

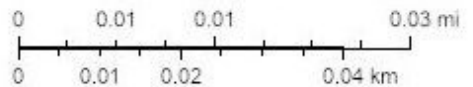

Photographs 5-12 are interior views of the house
shown on the accompanying floor plans

Base map: HPOWEB 2.0, Haywood Co. tax parcels
Map created by C. Griffith/Acme Preservation Services, Aug. 2025




National Register boundary



National Register of Historic Places Nomination

Smathers-Gautier House
 124 Daisey Avenue, Waynesville
 Haywood County, North Carolina

National Register Boundary Map
PIN 8615-05-5889

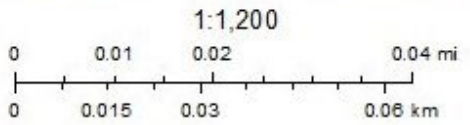

Base map: HPOWEB 2.0, aerial imagery 2019
 Map created by C. Griffith/Acme Preservation Services, Apr. 2025

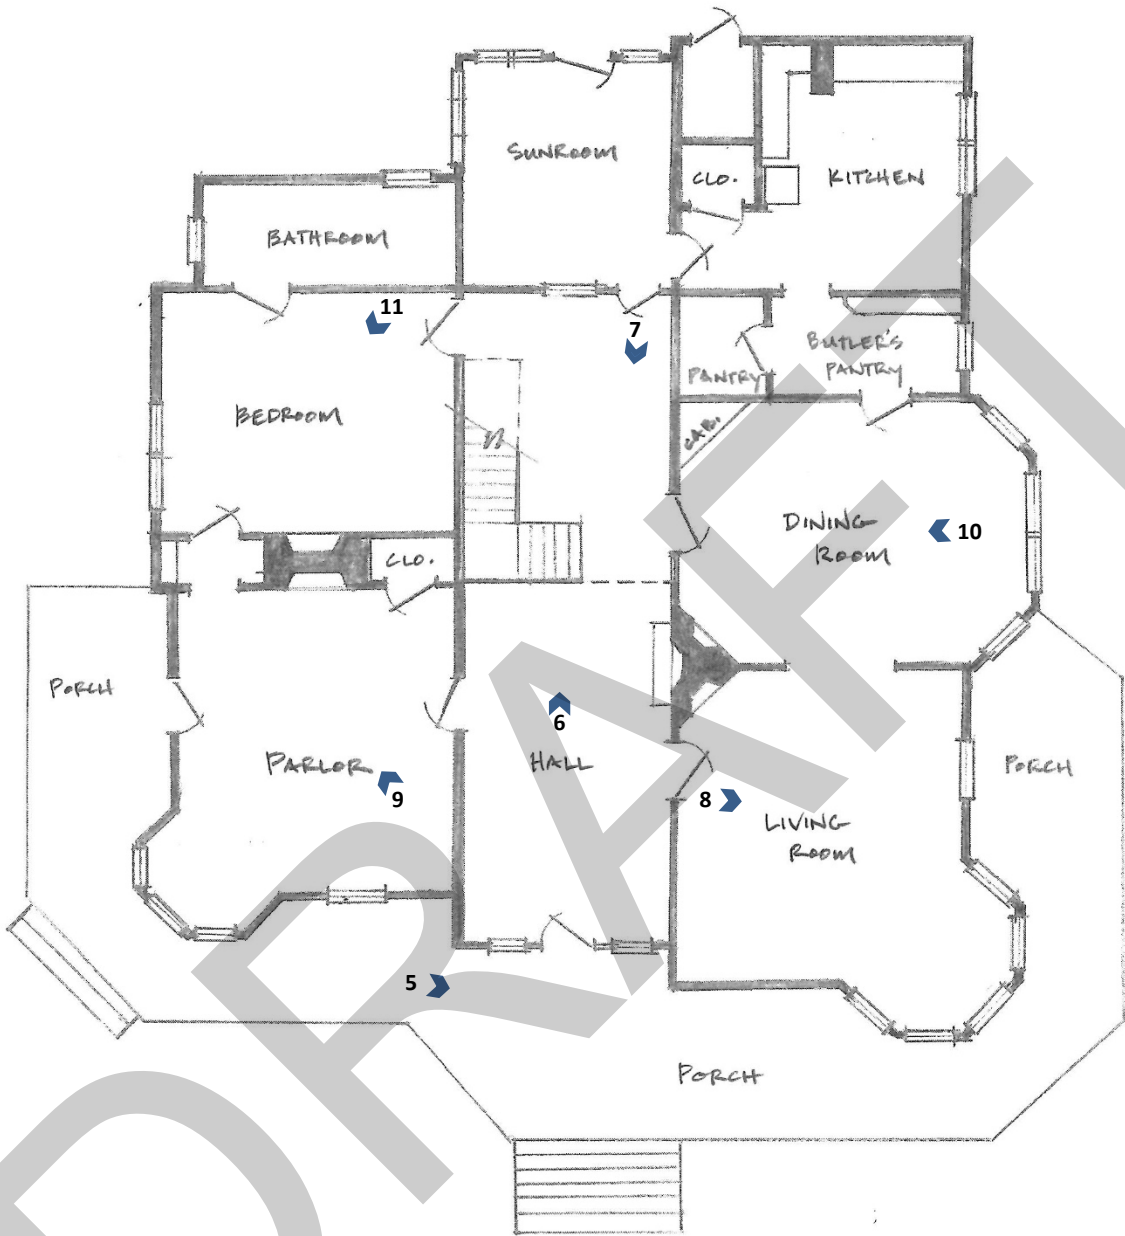

National Register of Historic Places Nomination


Smathers-Gautier House

124 Daisy Avenue, Waynesville
Haywood County, North Carolina

First Floor Plan + Photo Key (Not to scale)

Photo number and direction of view 5

Created by C. Griffith/Acme Preservation Services, Aug. 2025

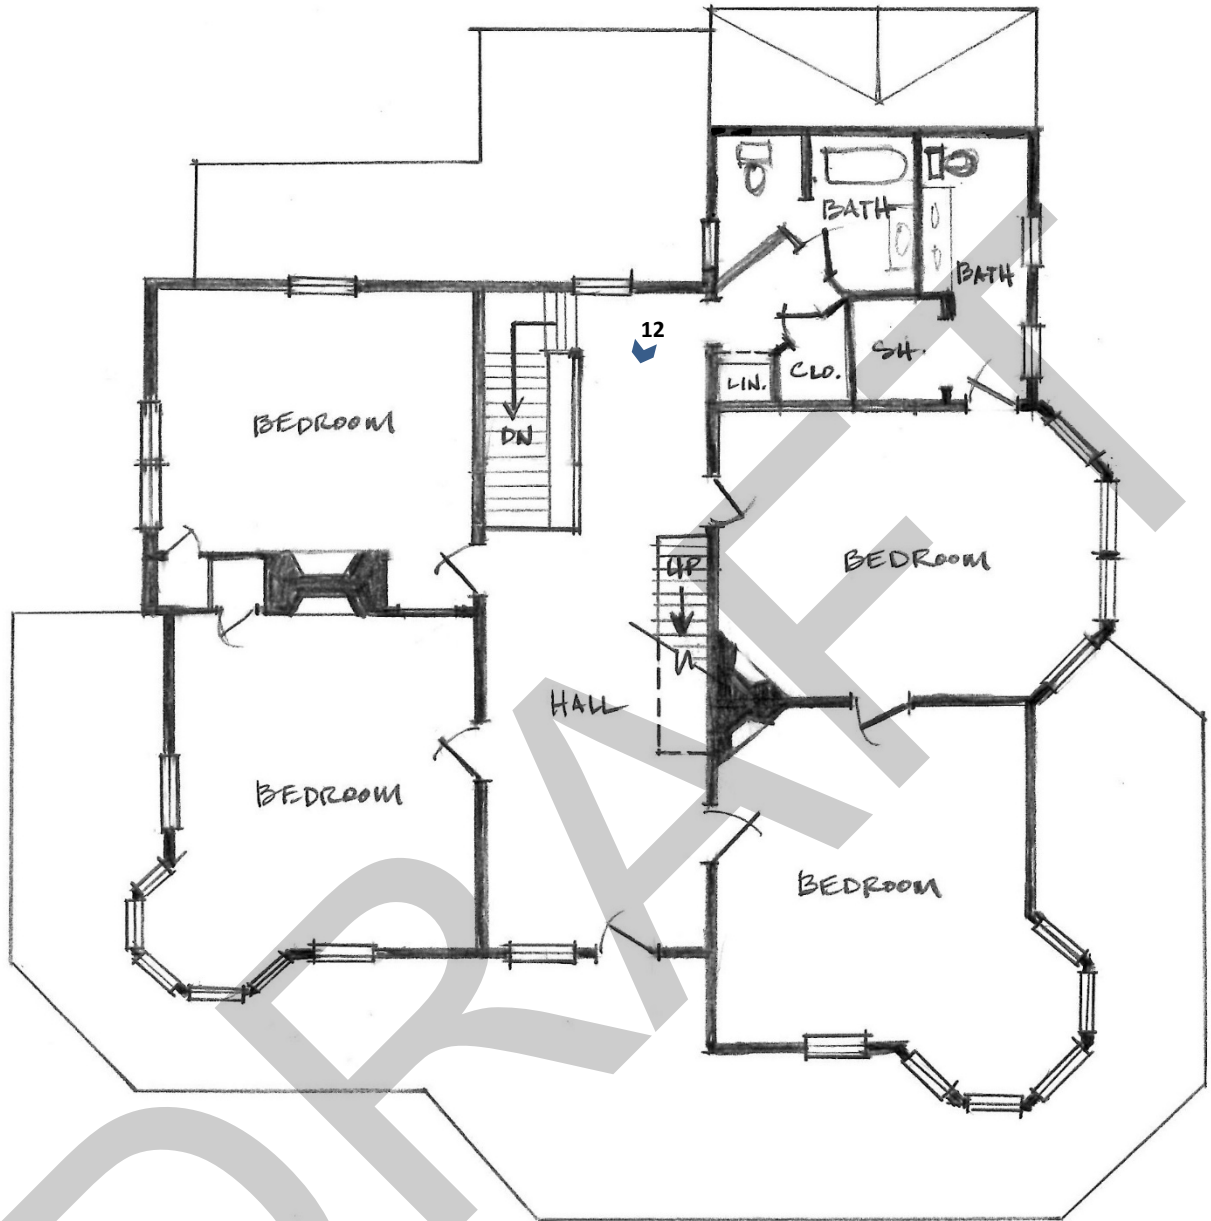

National Register of Historic Places Nomination

Smathers-Gautier House

124 Daisy Avenue, Waynesville
Haywood County, North Carolina

Second Floor Plan + Photo Key
(Not to scale)

Photo number and direction of view **5**

Created by C. Griffith/Acme Preservation Services, March 2026